


9.00 (30-0") Wide West Road

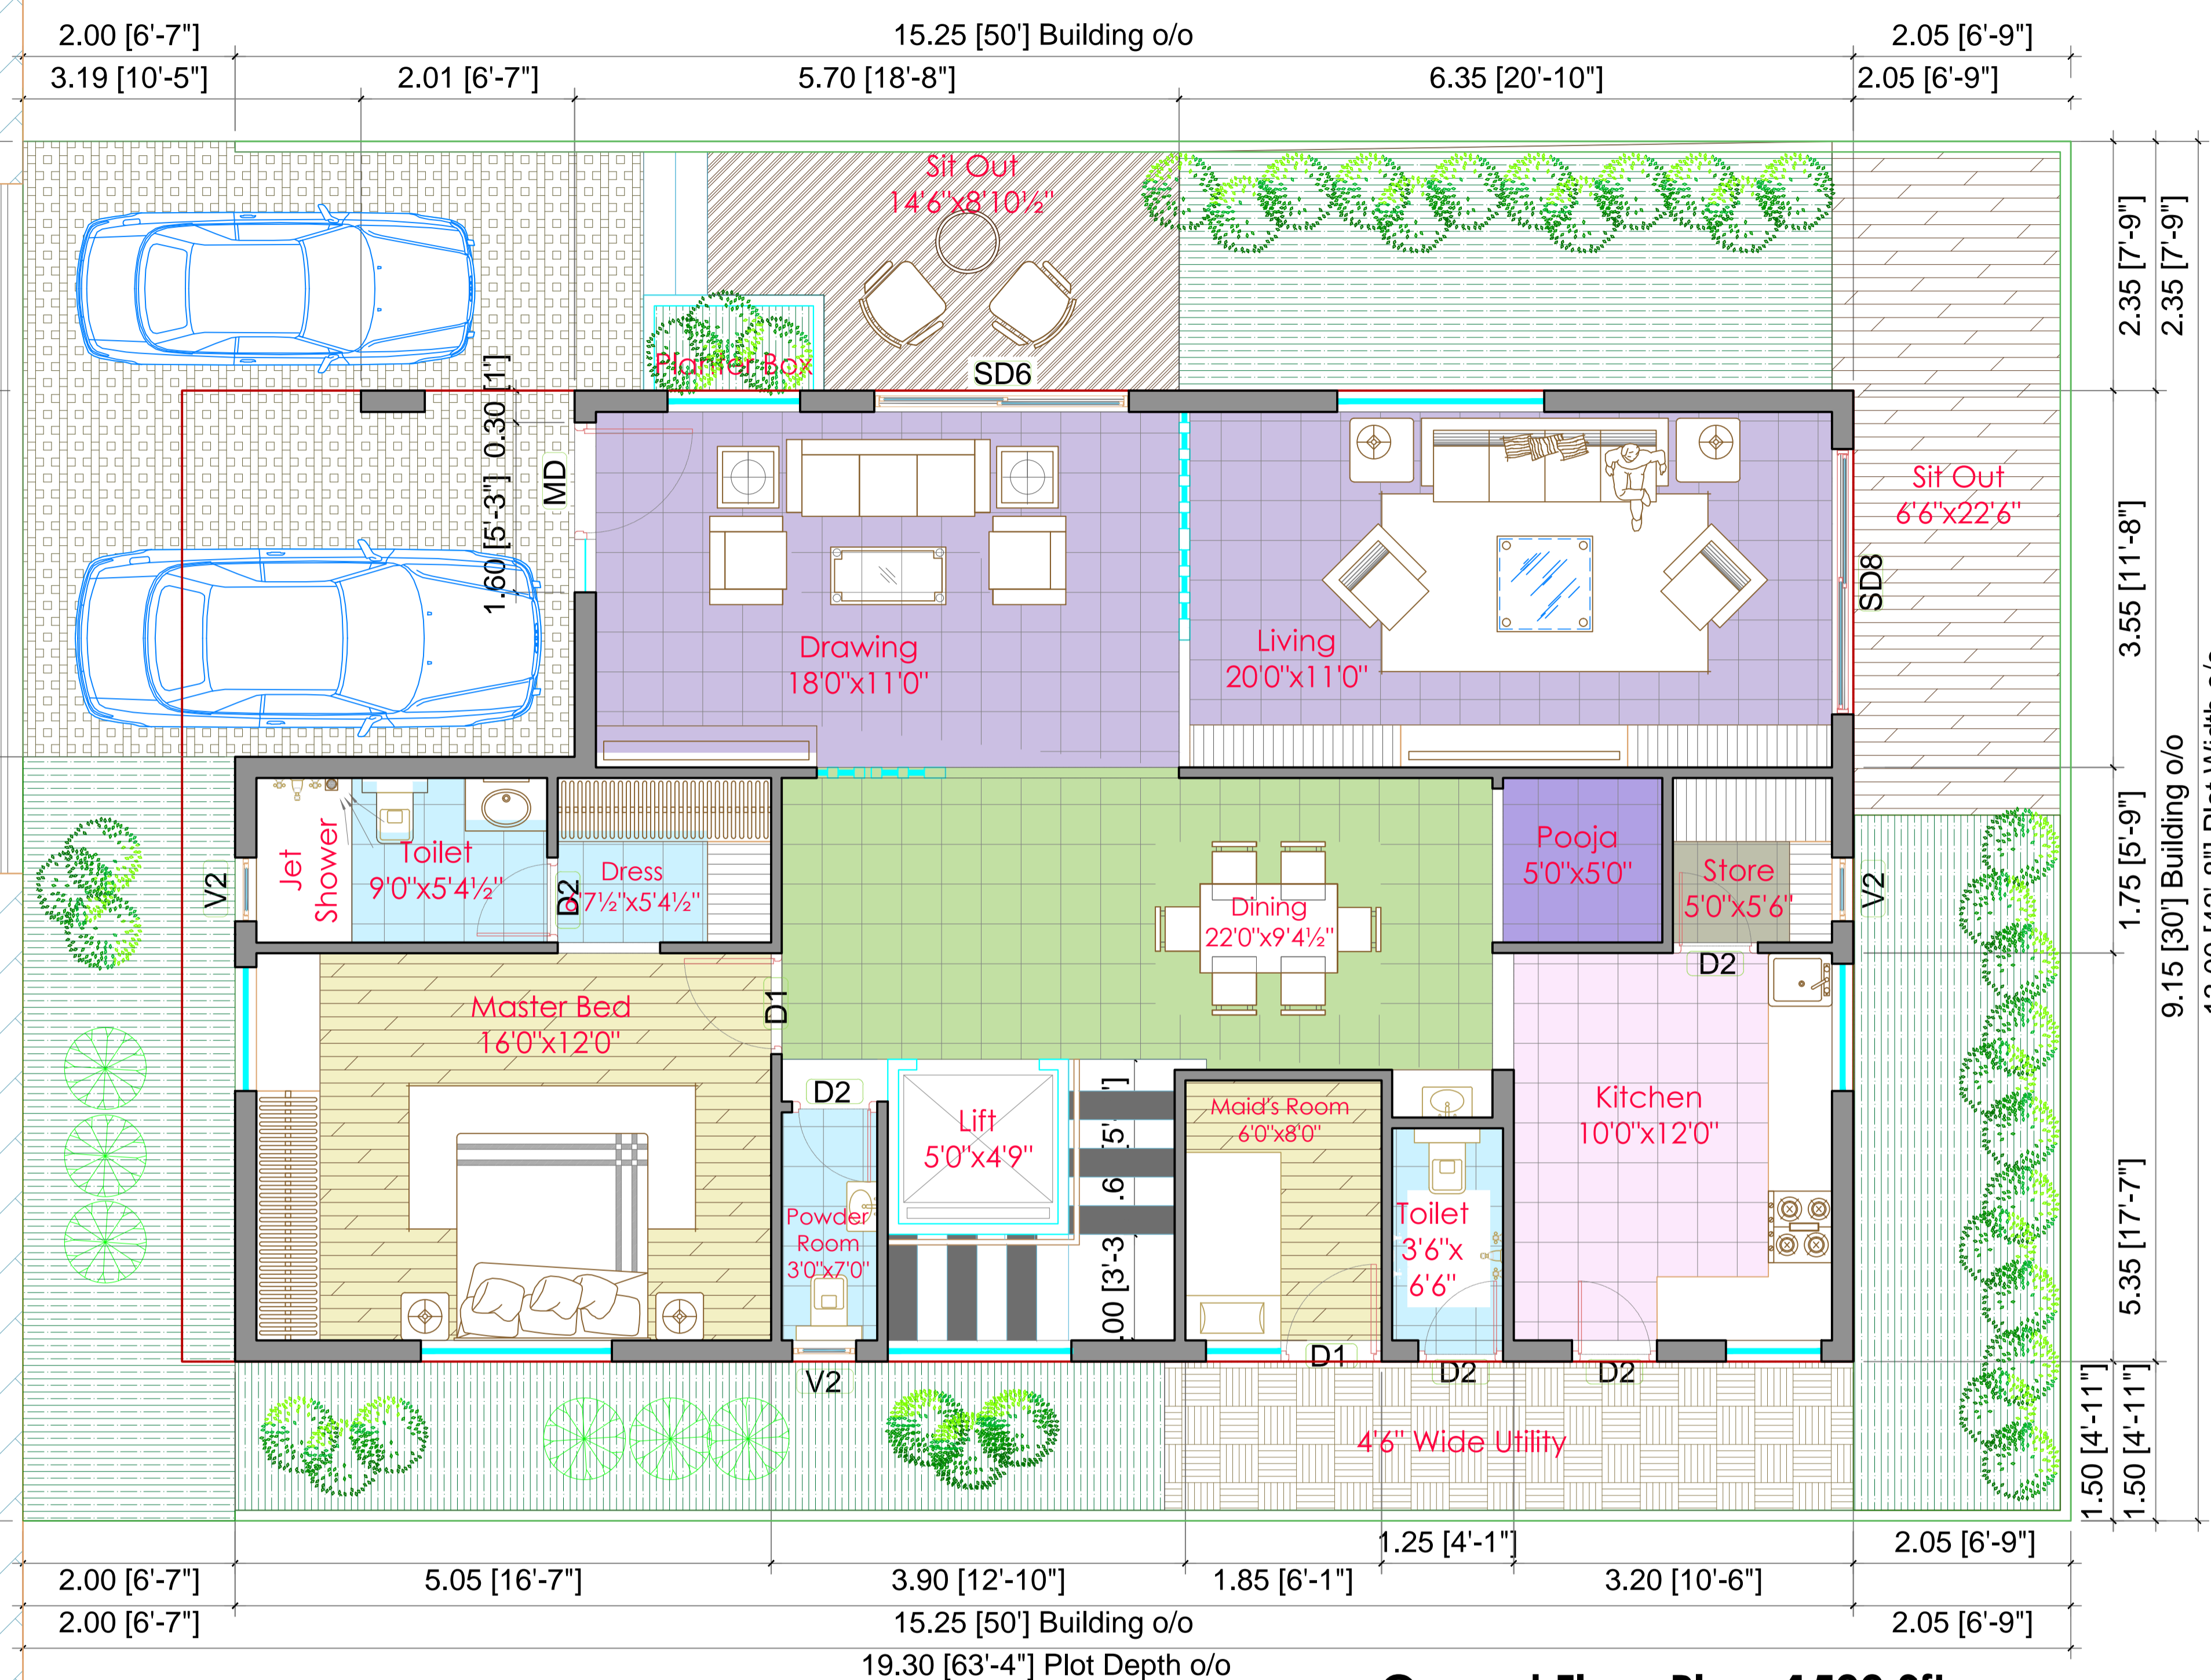

**Ground Floor Plan**

**Ground Floor Plan : 1500 Sft**  
**1st Floor Plan : 1500 Sft**  
**2nd Floor Plan : 1000 Sft**  
**Total Area : 4000 Sft**

**For Information**  
**01st June 2021**

**Client**  
**Proposed Villa Project**  
**Mokilla Hyderabad.**

**Builder**  
 Sri Vedatraye Developers  
 Kondapur Hyderabad.

**Note:**

1. This drawing is the property of Katta's Architecturalstudio.
2. This drawing shall not be measured and scaled, written dimensions to be followed.
3. Any deviation or discrepancy shall be brought to the notice of the consultants.
4. These drawings are prepared as per the requirement of the clients.
5. Any deviations found in this drawings to municipal approved drawings are done as per the requirements of the owner.


Date	Drawn	Description	Rev-01

**West Villa - Ground Floor Plan**

Scale	Date	Sheet Title	
		Drawn	Check
NTS	01-June-21	Suresh.K	Suresh.K
Aryan	Suresh.K	Suresh.K	Suresh.K

**Architect:**

**KATTA'S**  
 architectural studio  
 Opp. Bhasyam High School,  
 Plot:51, Saptagiri Colony,  
 Vivekananda Nagar, Kukatpally,  
 Hyderabad-500072. Ph.040-40137955  
 Ph.9848137955, 040-40137955  
 kattasarchitect@mail.com

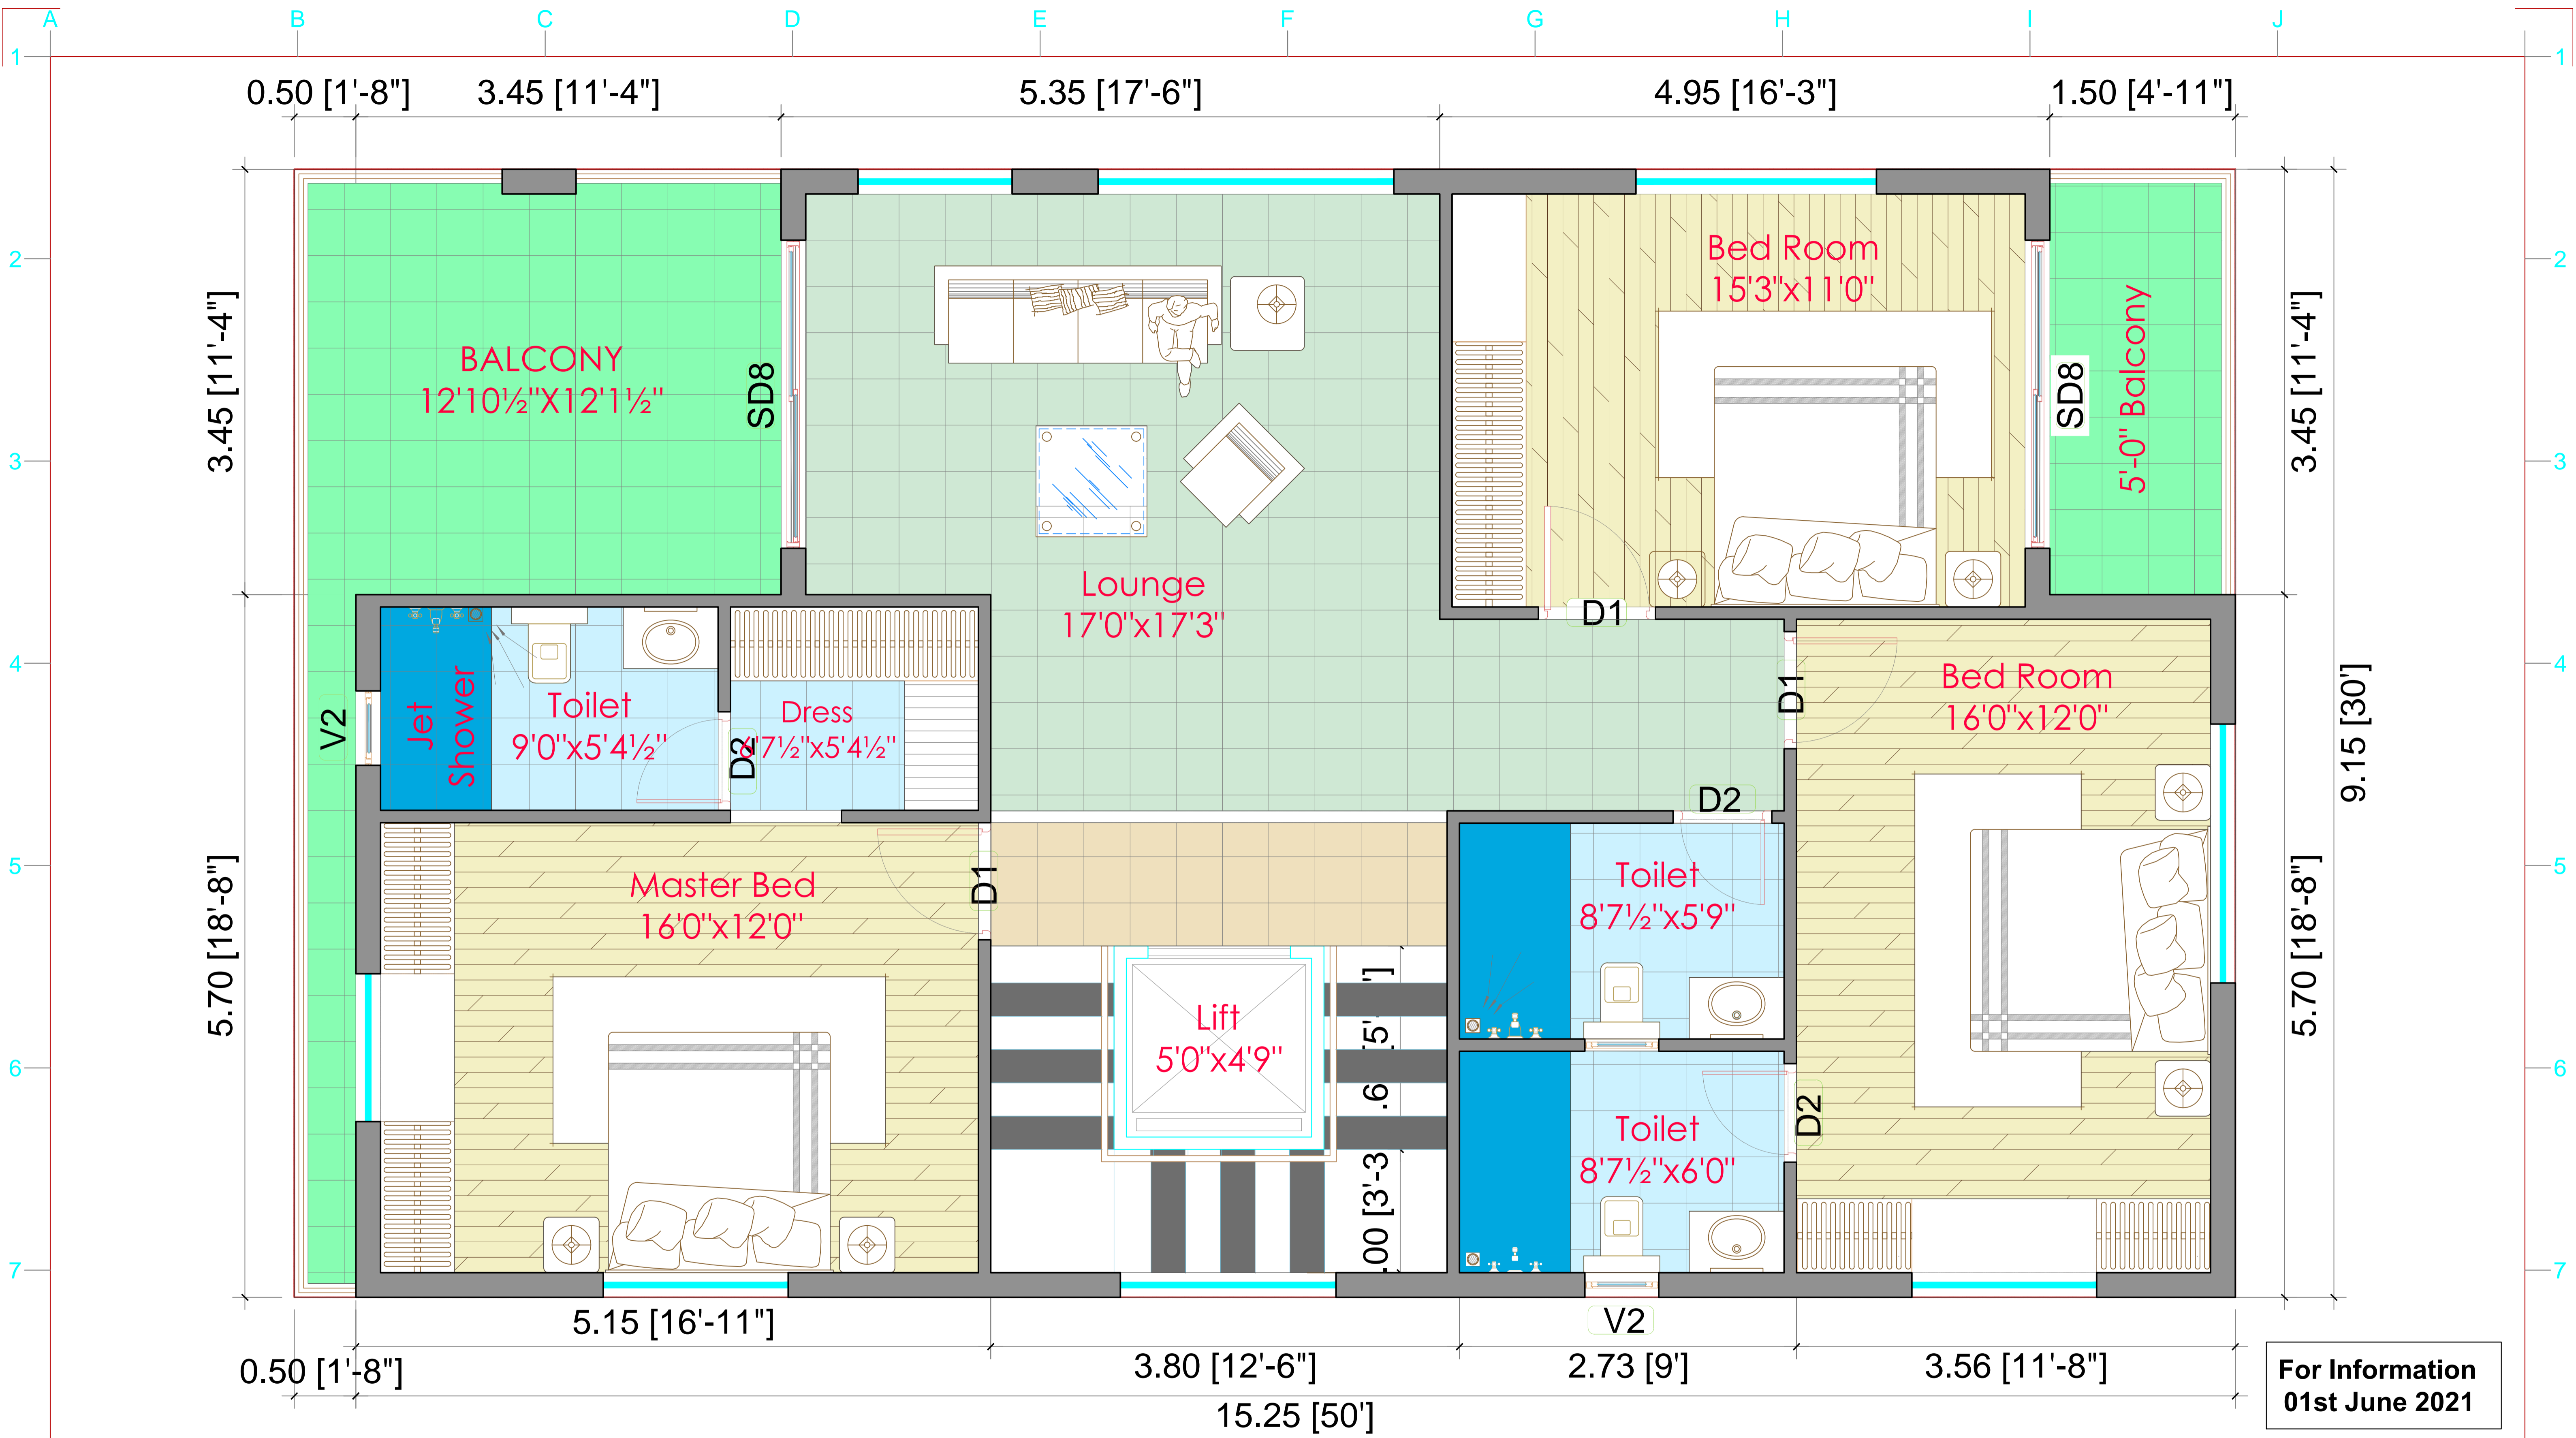

**For Information**  
01st June 2021

**Client**  
**Proposed Villa Project**  
Mokilla Hyderabad.

**Builder**  
Sri Vedatraye Developers  
Kondapur Hyderabad.

**Note:**

1. This drawing is the property of Katta's Architecturalstudio.
2. This drawing shall not be measured and scaled, written dimensions to be followed.
3. Any deviation or discrepancy shall be brought to the notice of the consultants.
4. These drawings are prepared as per the requirement of the clients.
5. Any deviations found in this drawings to municipal approved drawings are done as per the requirements of the owner.

Date	Drawn	Description	Rev
			01
			02
**West Villa - First Floor Plan**

	Scale	Date	Sheet Title	
	NTS	01-June-21		
	Drawn	Check	Approve	Sr.Architect
Aryan	Suresh.K	Suresh.K	Suresh.K	

**Architect:**

**KATTA'S**  
architectural studio

Opp. Bhasyam High School,  
Plot:51, Saptagiri Colony,  
Vivekananda Nagar, Kukatpally,  
Hyderabad-500072. Ph.040-40137955  
Ph.9848137955, 040-40137955  
kattasarchitect@mail.com

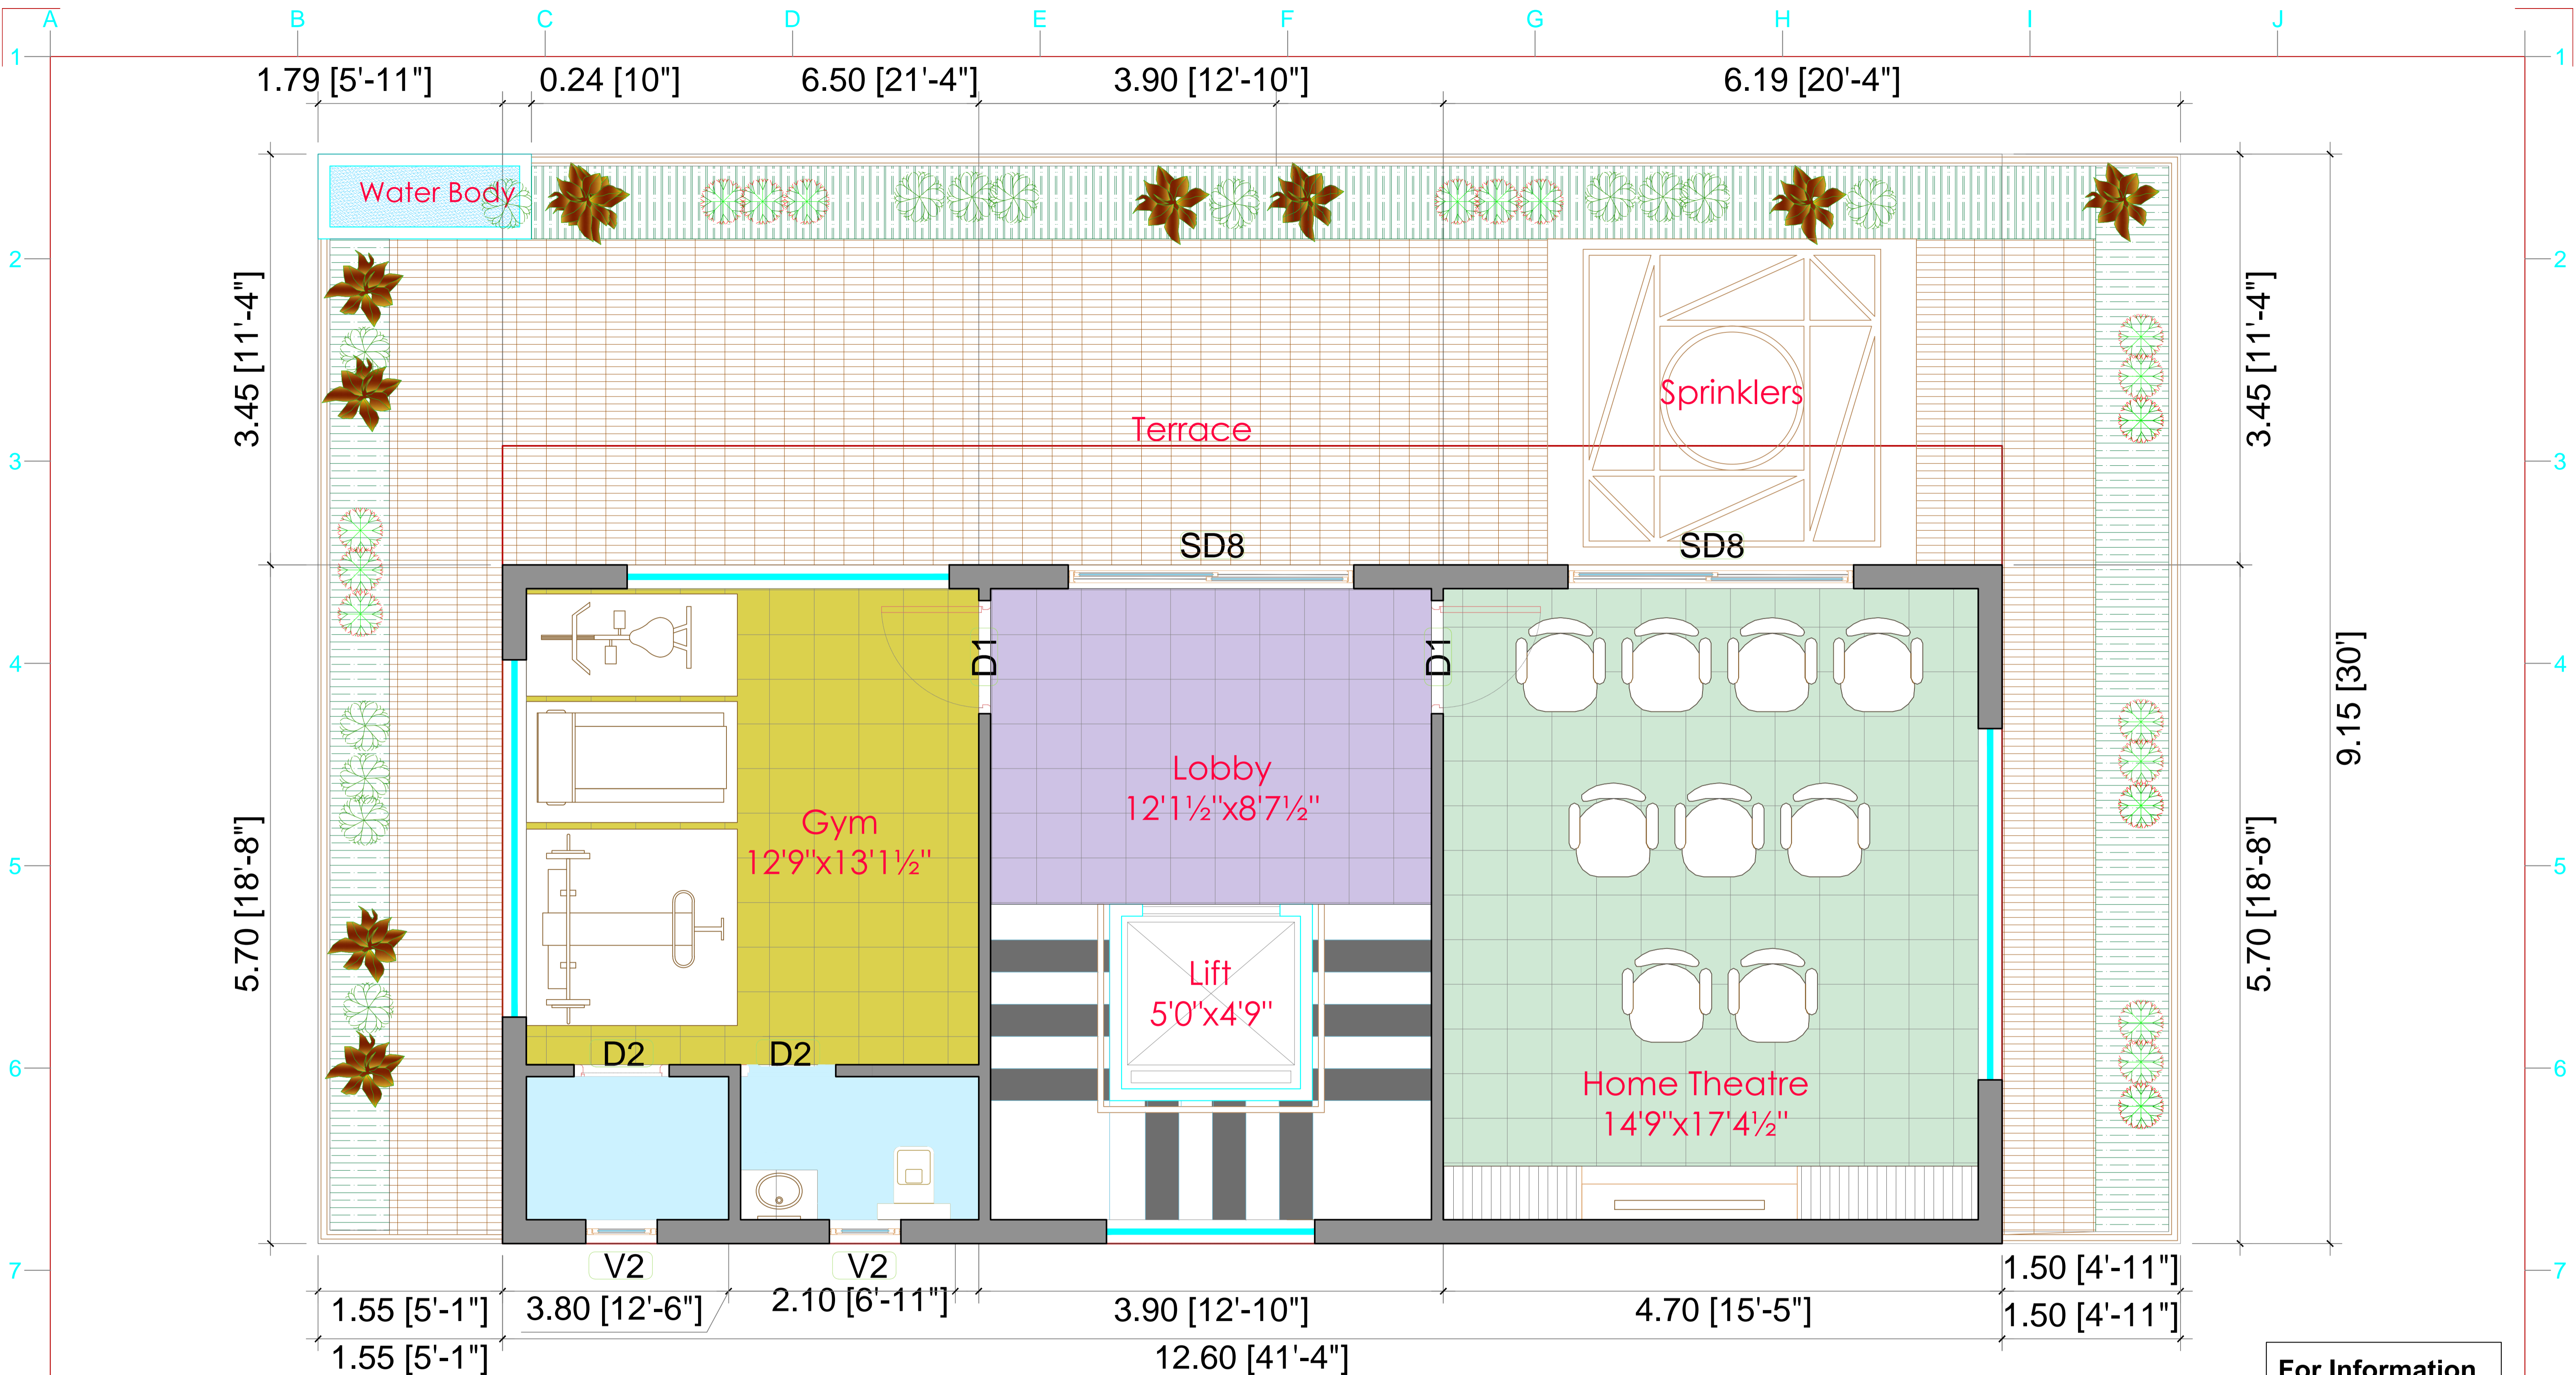

## 2nd Floor Plan

For Information  
01st June 2021

**Client**  
Proposed Villa Project  
Mokilla Hyderabad.

**Builder**  
Sri Vedatraye Developers  
Kondapur Hyderabad.

**Note:**

1. This drawing is the property of Katta's Architecturalstudio.
2. This drawing shall not be measured and scaled, written dimensions to be followed.
3. Any deviation or discrepancy shall be brought to the notice of the consultants.
4. These drawings are prepared as per the requirement of the clients.
5. Any deviations found in this drawings to municipal approved drawings are done as per the requirements of the owner.

Date	Drawn	Description	Rev-01

**West Villa - Second Floor Plan**

Scale	Date	Sheet Title	
NTS	01-June-21		
Drawn	Check	Approve	Sr.Architect
Aryan	Suresh.K	Suresh.K	Suresh.K

**Architect:**

**KATTA'S**  
architectural studio  
Opp. Bhasyam High School,  
Plot:51, Saptagiri Colony,  
Vivekananda Nagar, Kukatpally,  
Hyderabad-500072. Ph.040-40137955  
Ph.9848137955, 040-40137955  
kattasarchitect@mail.com

